


4^e ETAGE

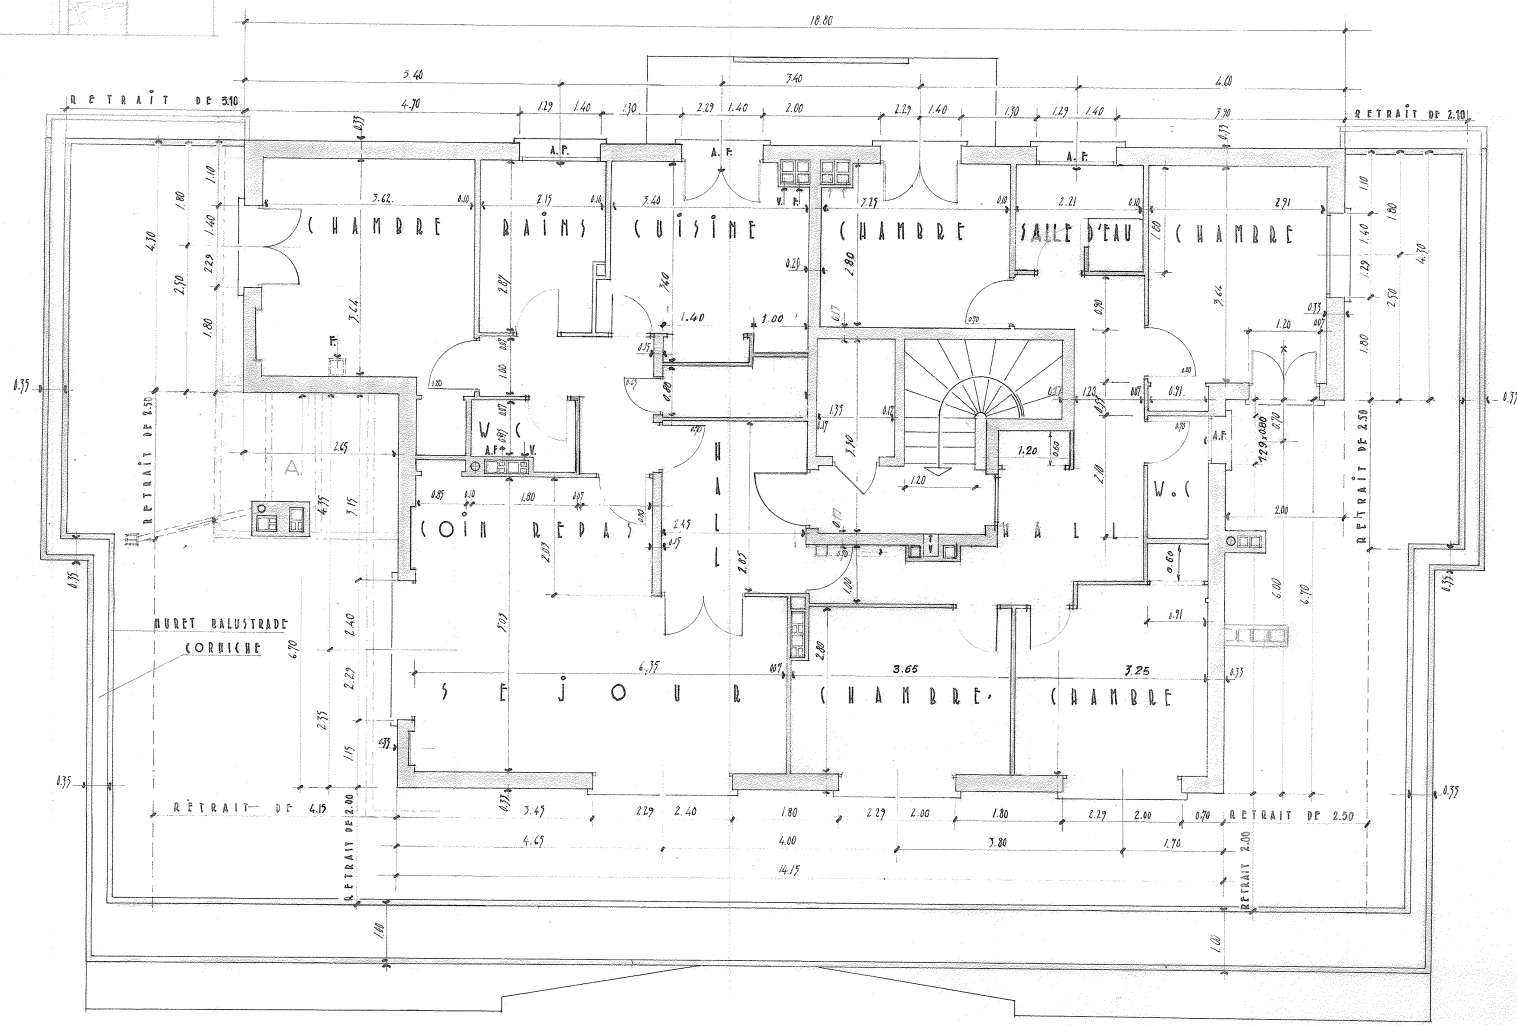

4.4/4.4